



GENERAL NOTES

1. THE DRAWING AND THE DESIGN IT CONTAINS ARE THE PROPERTY OF D.F.K. ENGINEERING CANADA LIMITED AND SHALL NOT BE REPRODUCED OR TRANSMITTED IN ANY FORM OR BY ANY MEANS, ELECTRONIC OR MECHANICAL, INCLUDING PHOTOCOPYING, RECORDING, OR BY ANY INFORMATION STORAGE AND RETRIEVAL SYSTEM, WITHOUT THE WRITTEN CONSENT OF THE OWNER.


NOTE:

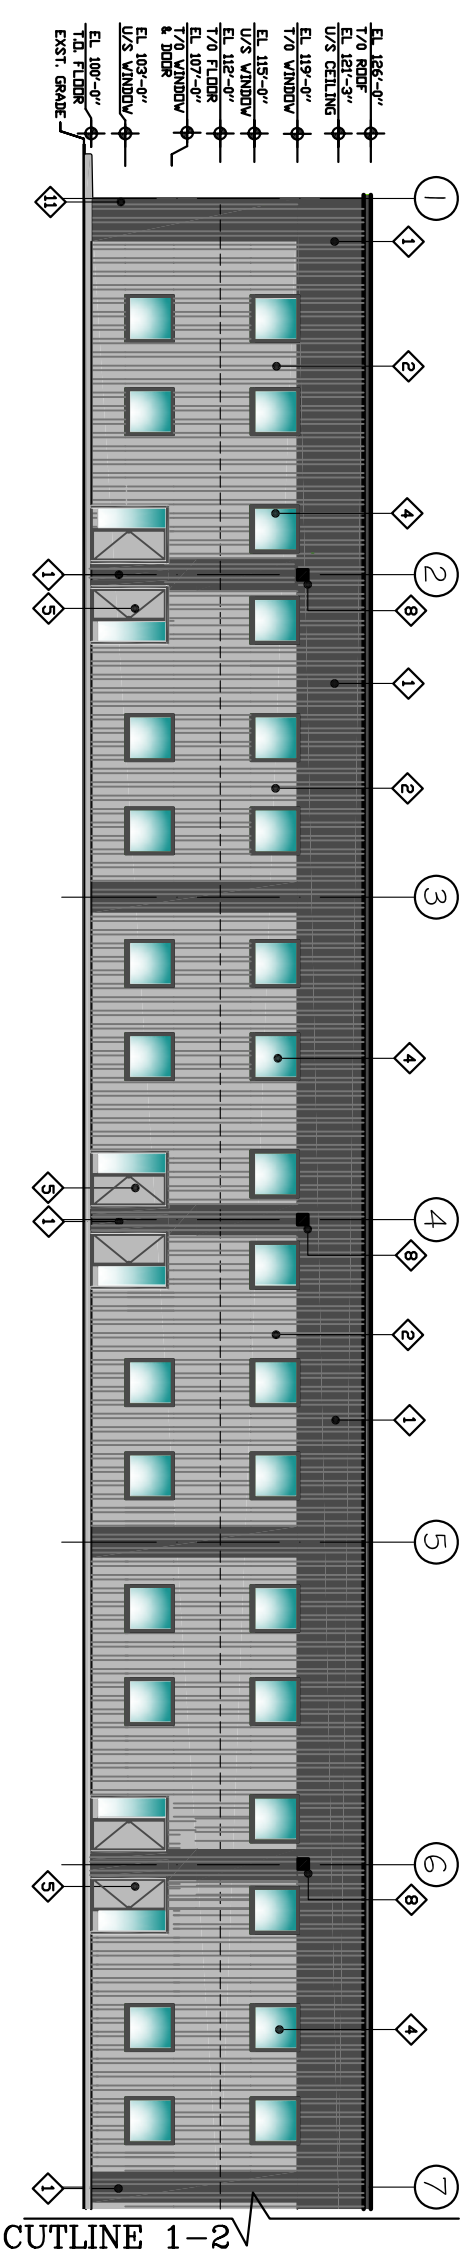

1 WEST ELEVATION
A-4 SCALE: 1/8"=1'-0"

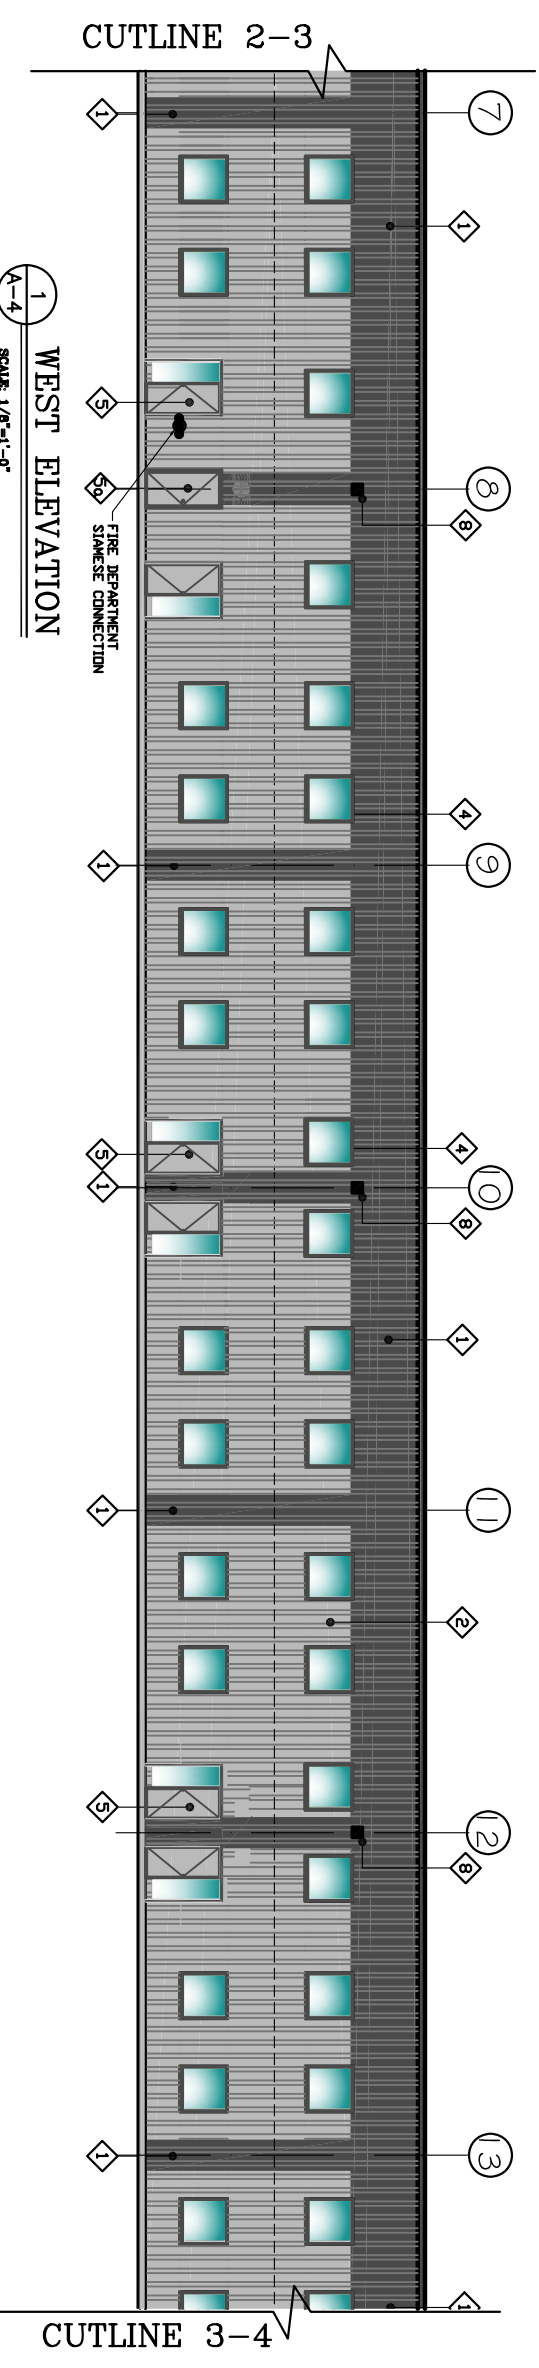

1 WEST ELEVATION
A-4 SCALE: 1/8"=1'-0"

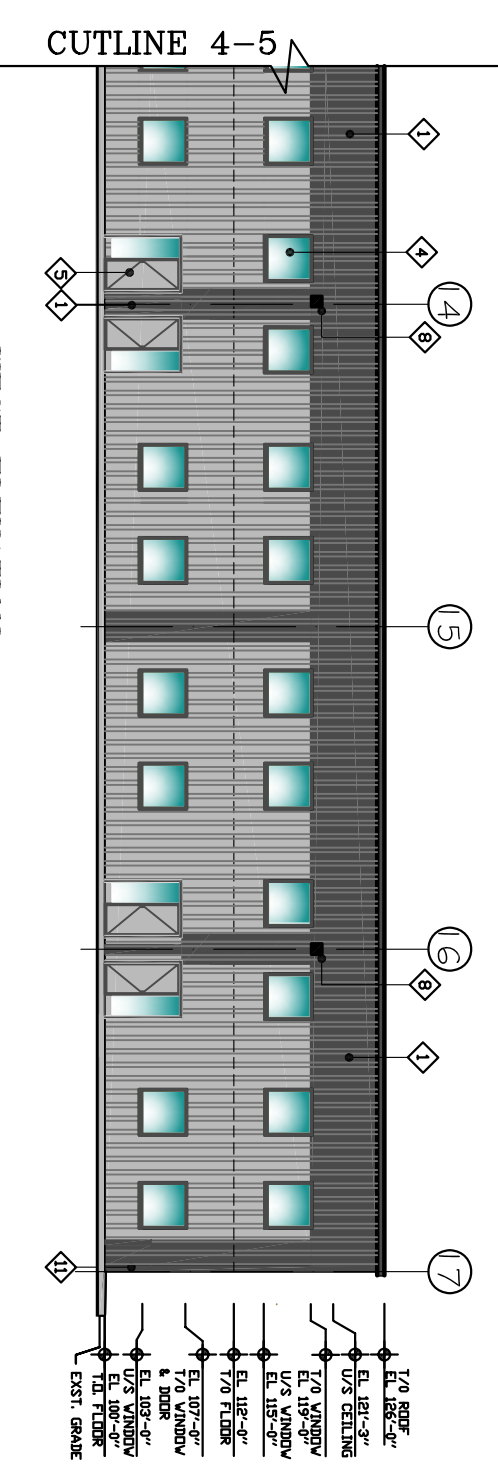

1 WEST ELEVATION
A-4 SCALE: 1/8"=1'-0"

MATERIALS LEGEND

- 1 STEEL CLADDING PTD.-COLOUR 'CHARCCL'
- 2 STEEL CLADDING PTD.-COLOUR 'REGENT GREY'
- 3 GALVANIZED ROOFING-COLOR LIGHT GRAY.
- 4 PVC WINDOW 'LOW E' COLOR WHITE WITH METAL TRIM PTD. 'CHARCCL.'
- 5 METAL DOOR 7'-x-5' WITH DOOR WINDOW PTD. 'REGENT GRAY' METAL TRIM AND FLASHING PTD.'CHARCCL.'
- 6 METAL DOOR TRIM AND FLASHING PTD.'CHARCCL.'
- 7 6"Ø BOLLARD-4'-0" HIGH-PTD. YELLOW
- 8 LIGHT FIXTURE
- 9 GALVANIZED METAL GUTTER COLOR 'CHARCCL.'
- 10 DRAINS-COLOR 'REGENT GREY' TO MATCH BUILDING COLOR.
- 11 CORNER METAL FLASHING PTD. 'CHARCCL.'

NO.	DATE	DESCRIPTION

SEALS:

PERMIT TO PRACTICE
D.F.K. ENGINEERING CANADA LTD.
Signature: _____
Date: _____
The Association of Professional Engineers, Geologists and Geophysicists of Alberta

D.F.K. ENGINEERING CANADA LTD.
CONSULTING ENGINEERS
PH: 403.236.1095 FAX: 403.279.2698
236. dirkeng@shaw.ca
2120 D. - 8800 VENTURE AVE. S.E.
CALGARY, ALBERTA, T2S 0A2

PROJECT TITLE:
OFFICE WAREHOUSE CONDOMINIUM
24000 FRONTIER PLACE S.E.
ROCKY VIEW ALBERTA.

SHEET TITLE:
WEST ELEVATION

DRAWN	CHECKED	APPROVED
D. BERTON	D. BERTON	G. P. BURNS
SCALE:	PROJECT NO.:	
AS NOTED	29-2411	
DATE:	DATE PRINTED:	
JULY 1, 2009	SEP 17, 2009	
	REVISION:	

A-4
OF 7