




FB FLANGE BRACING L 2 x 2 x 1/8

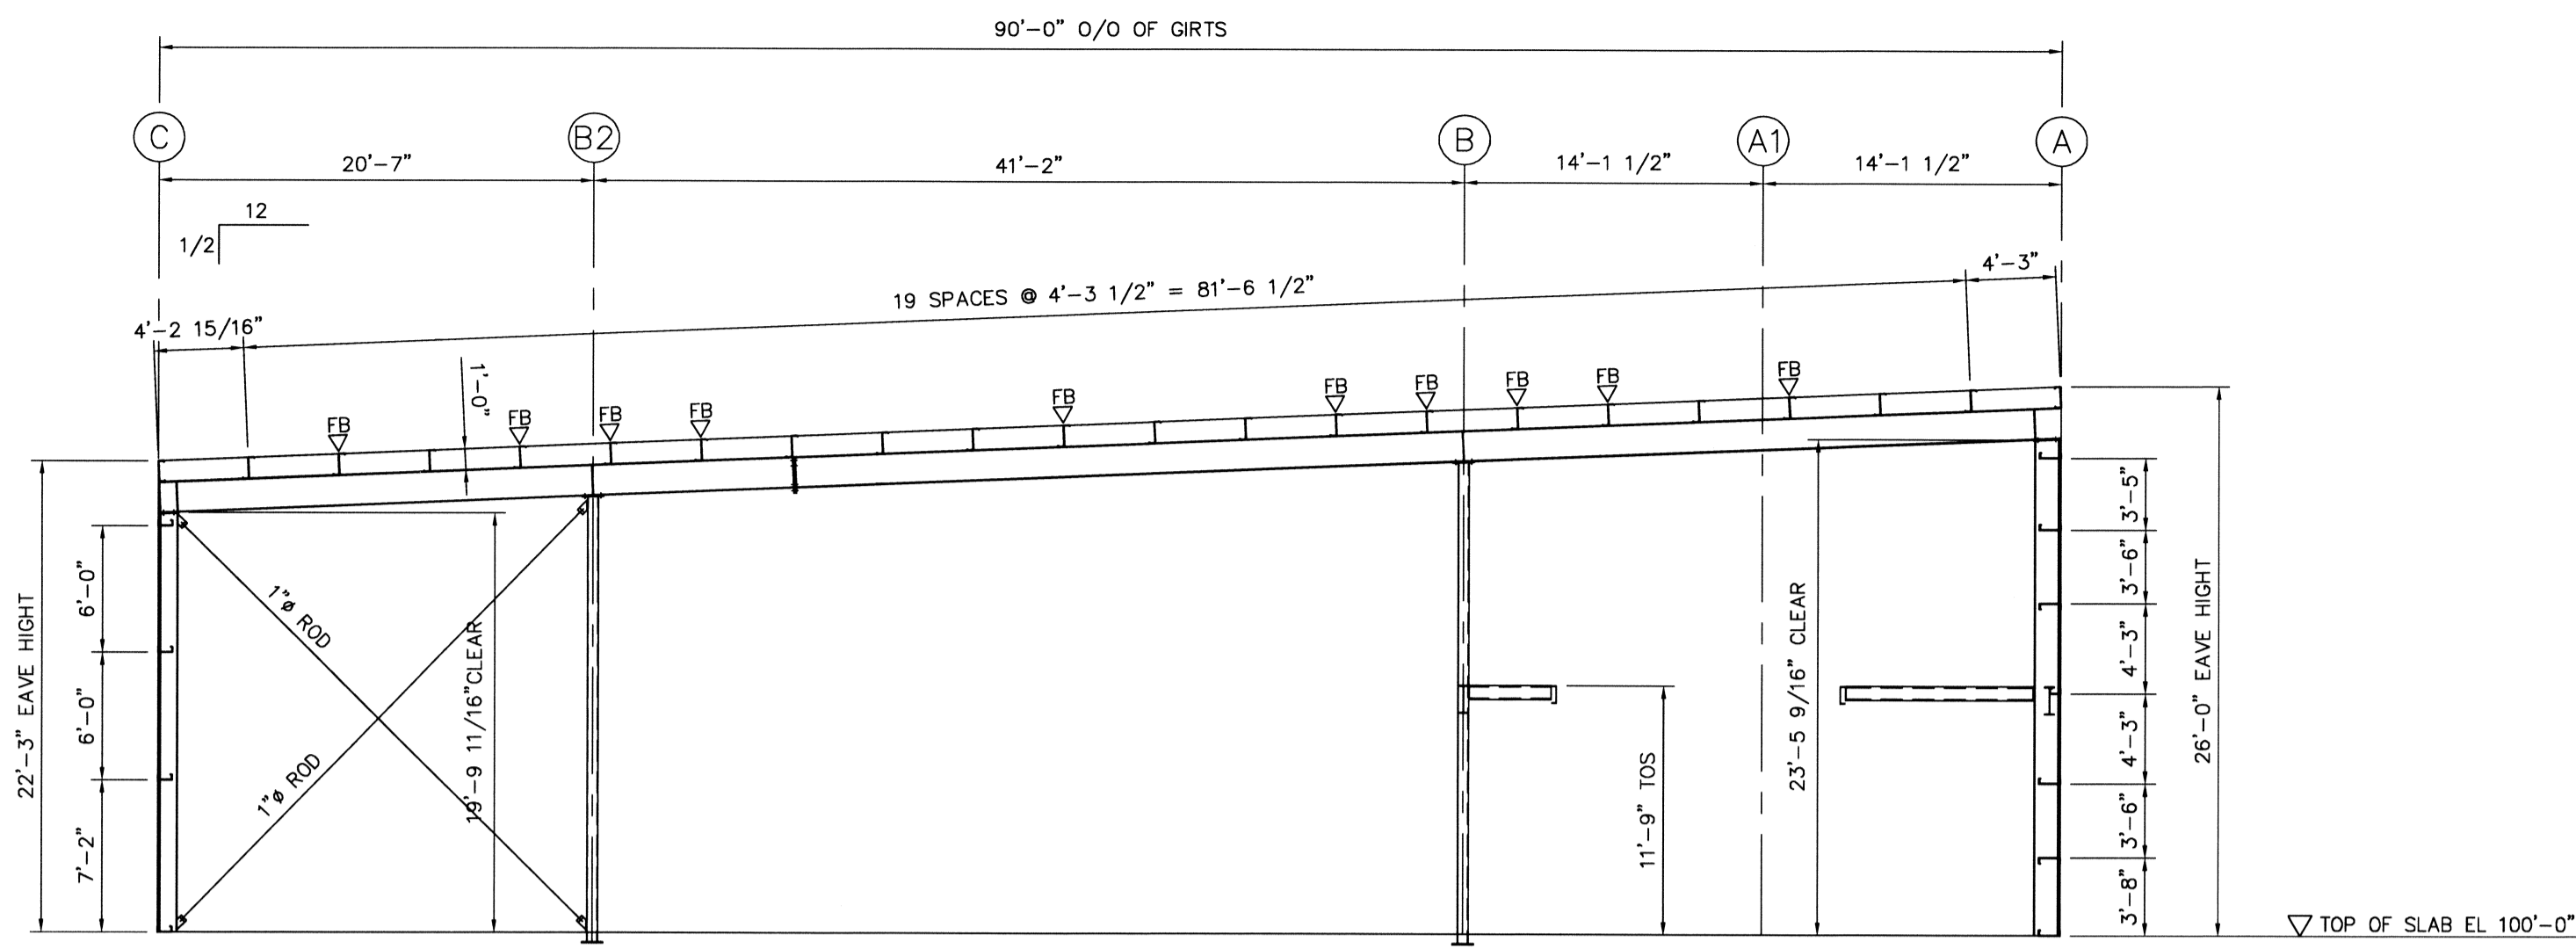


BUILDING SECTION @ LINES 2, 4, 6, 10, 12, 14, 16.

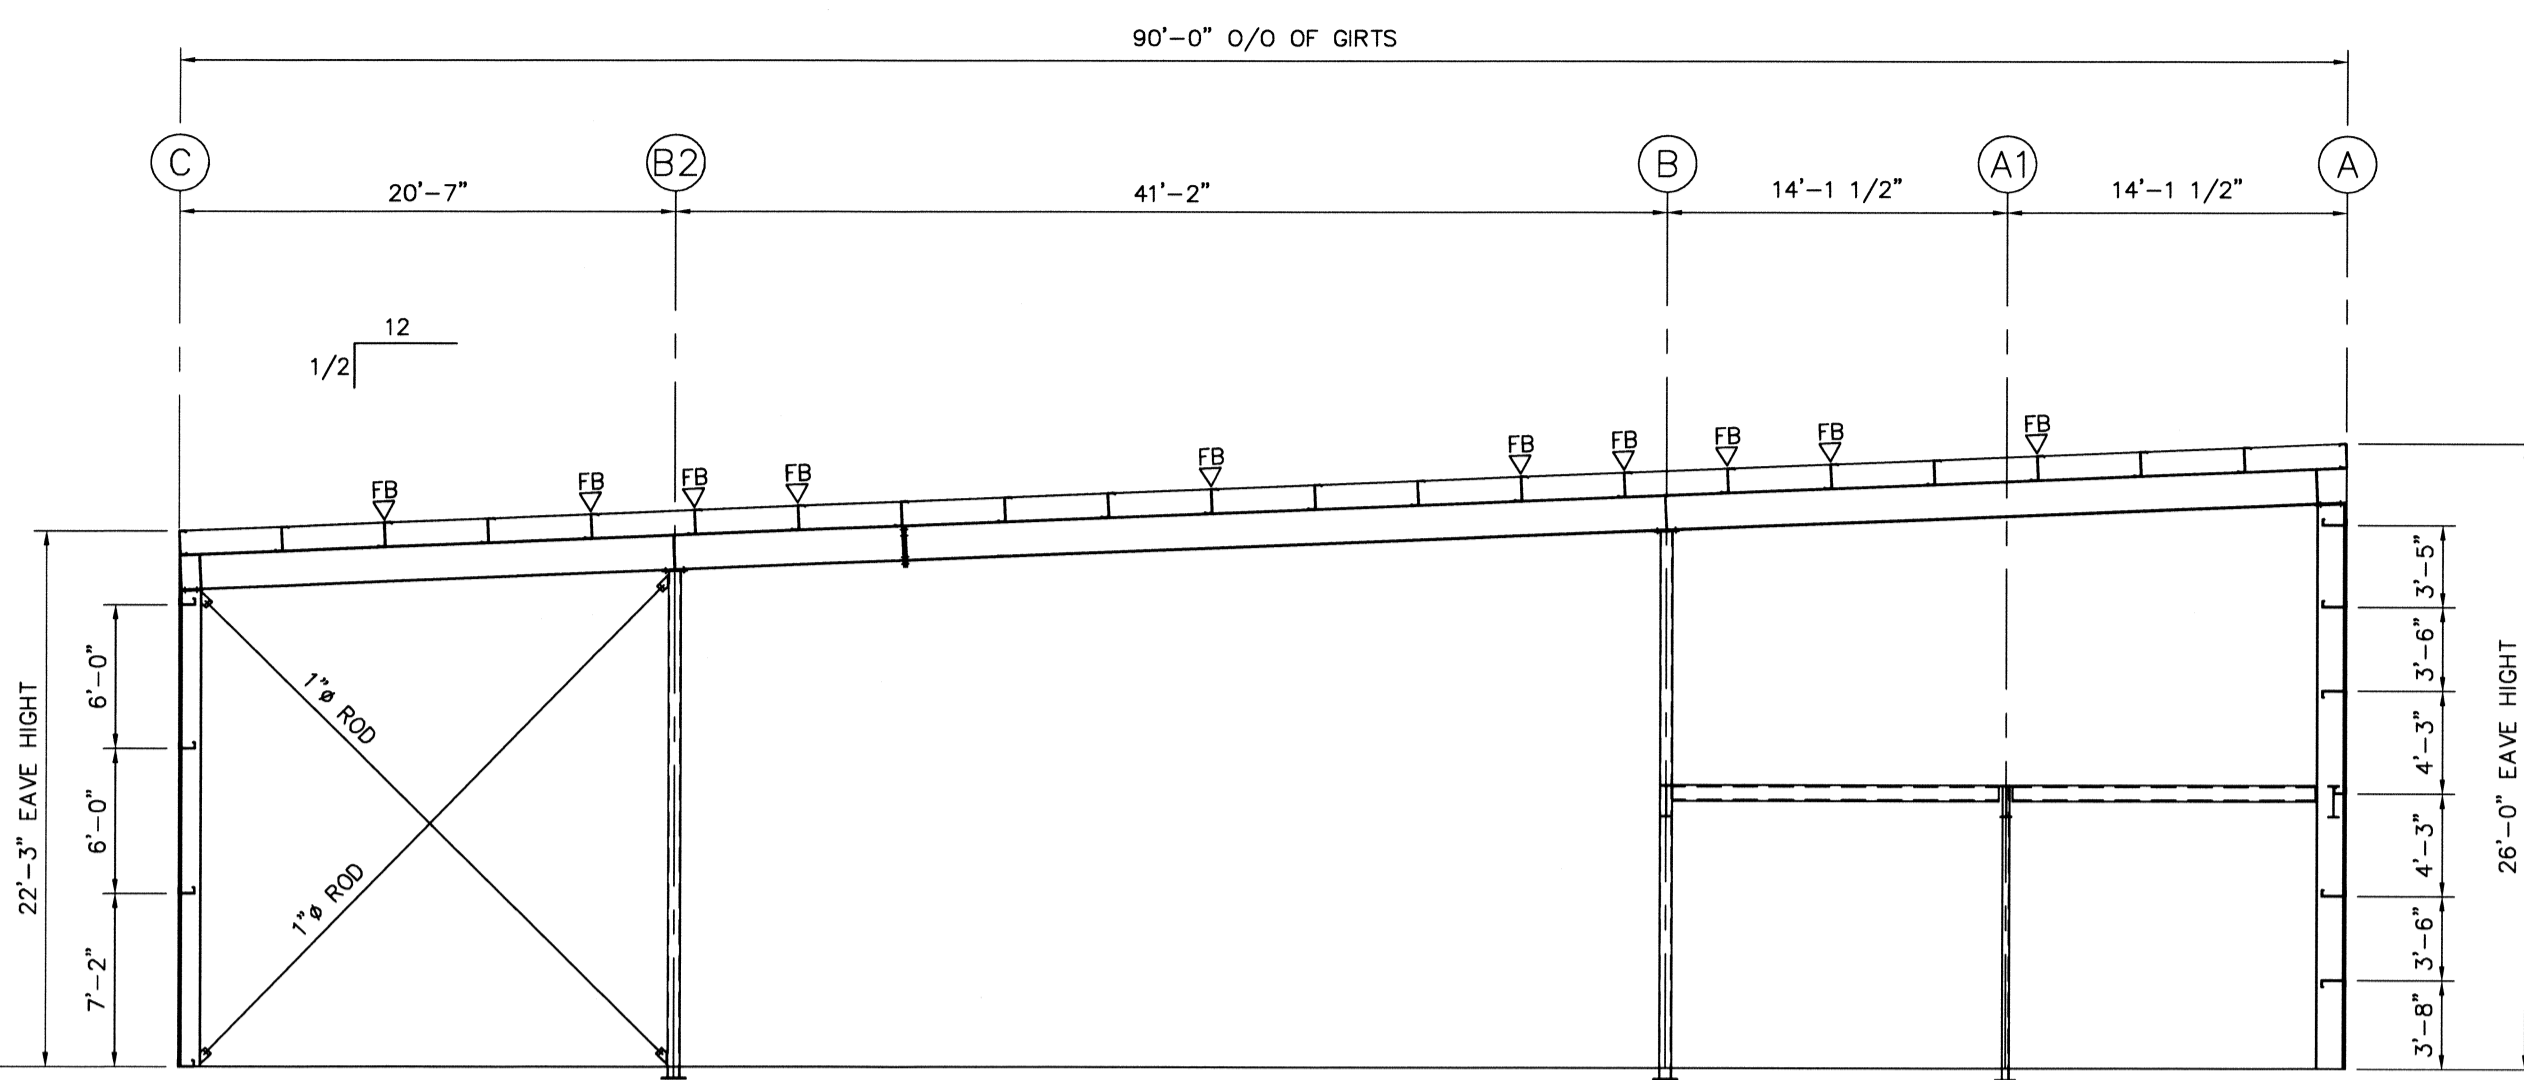


BUILDING SECTION @ LINES 3, 5, 7, 9, 11, 13, 15
BUILDING SECTION @ LINE 8 SIMILAR (NO STUB POST @ LINE A1)

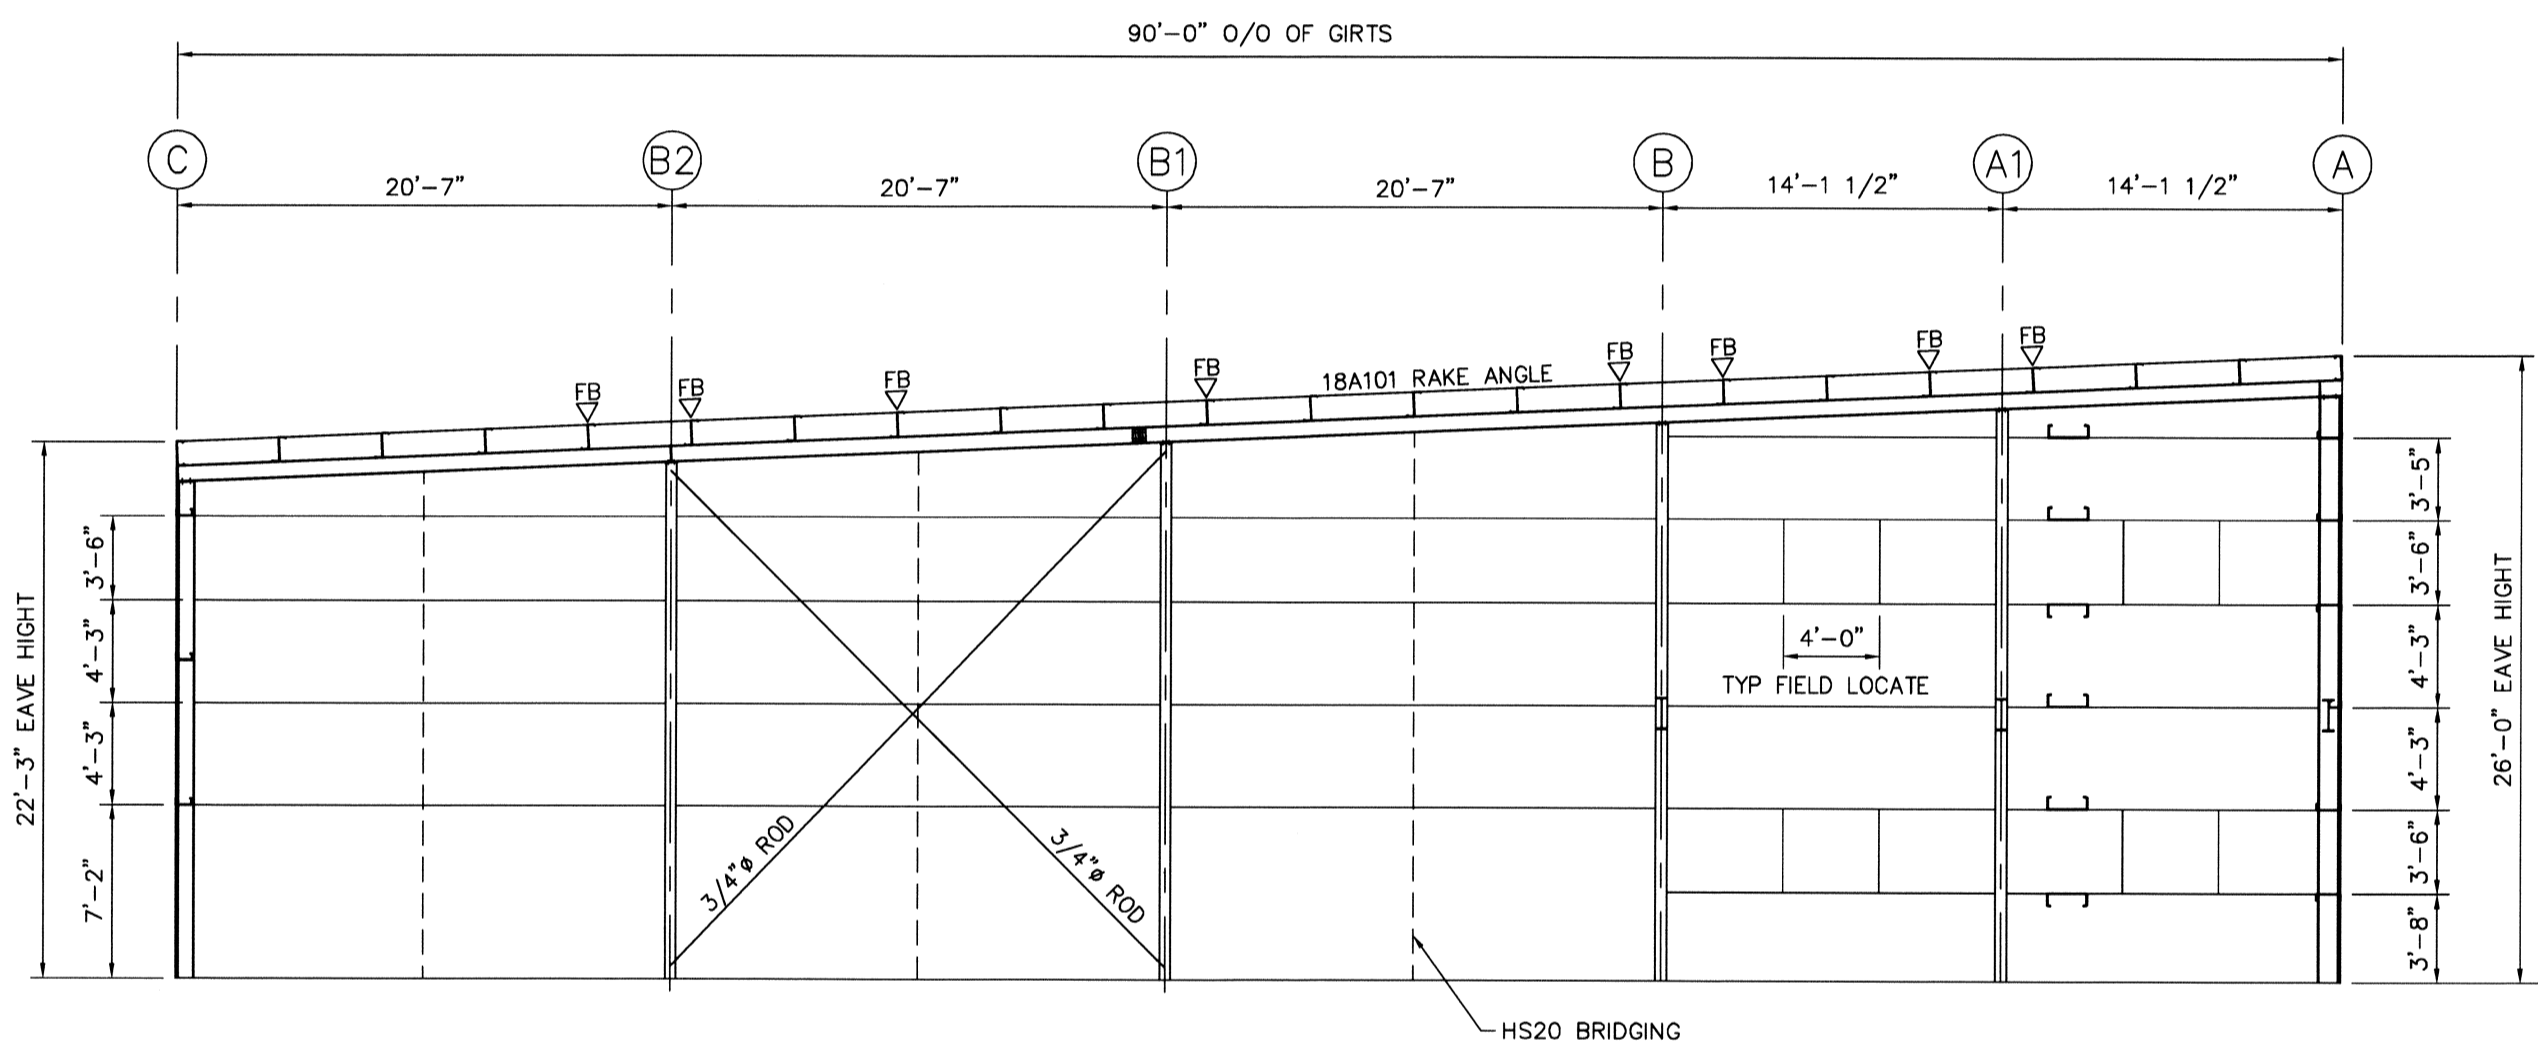


ELEVATION @ LINE 1
ALL GIRTS 8C16 TYP
ALL FRAMED OPENINGS 8C16 TYPICAL

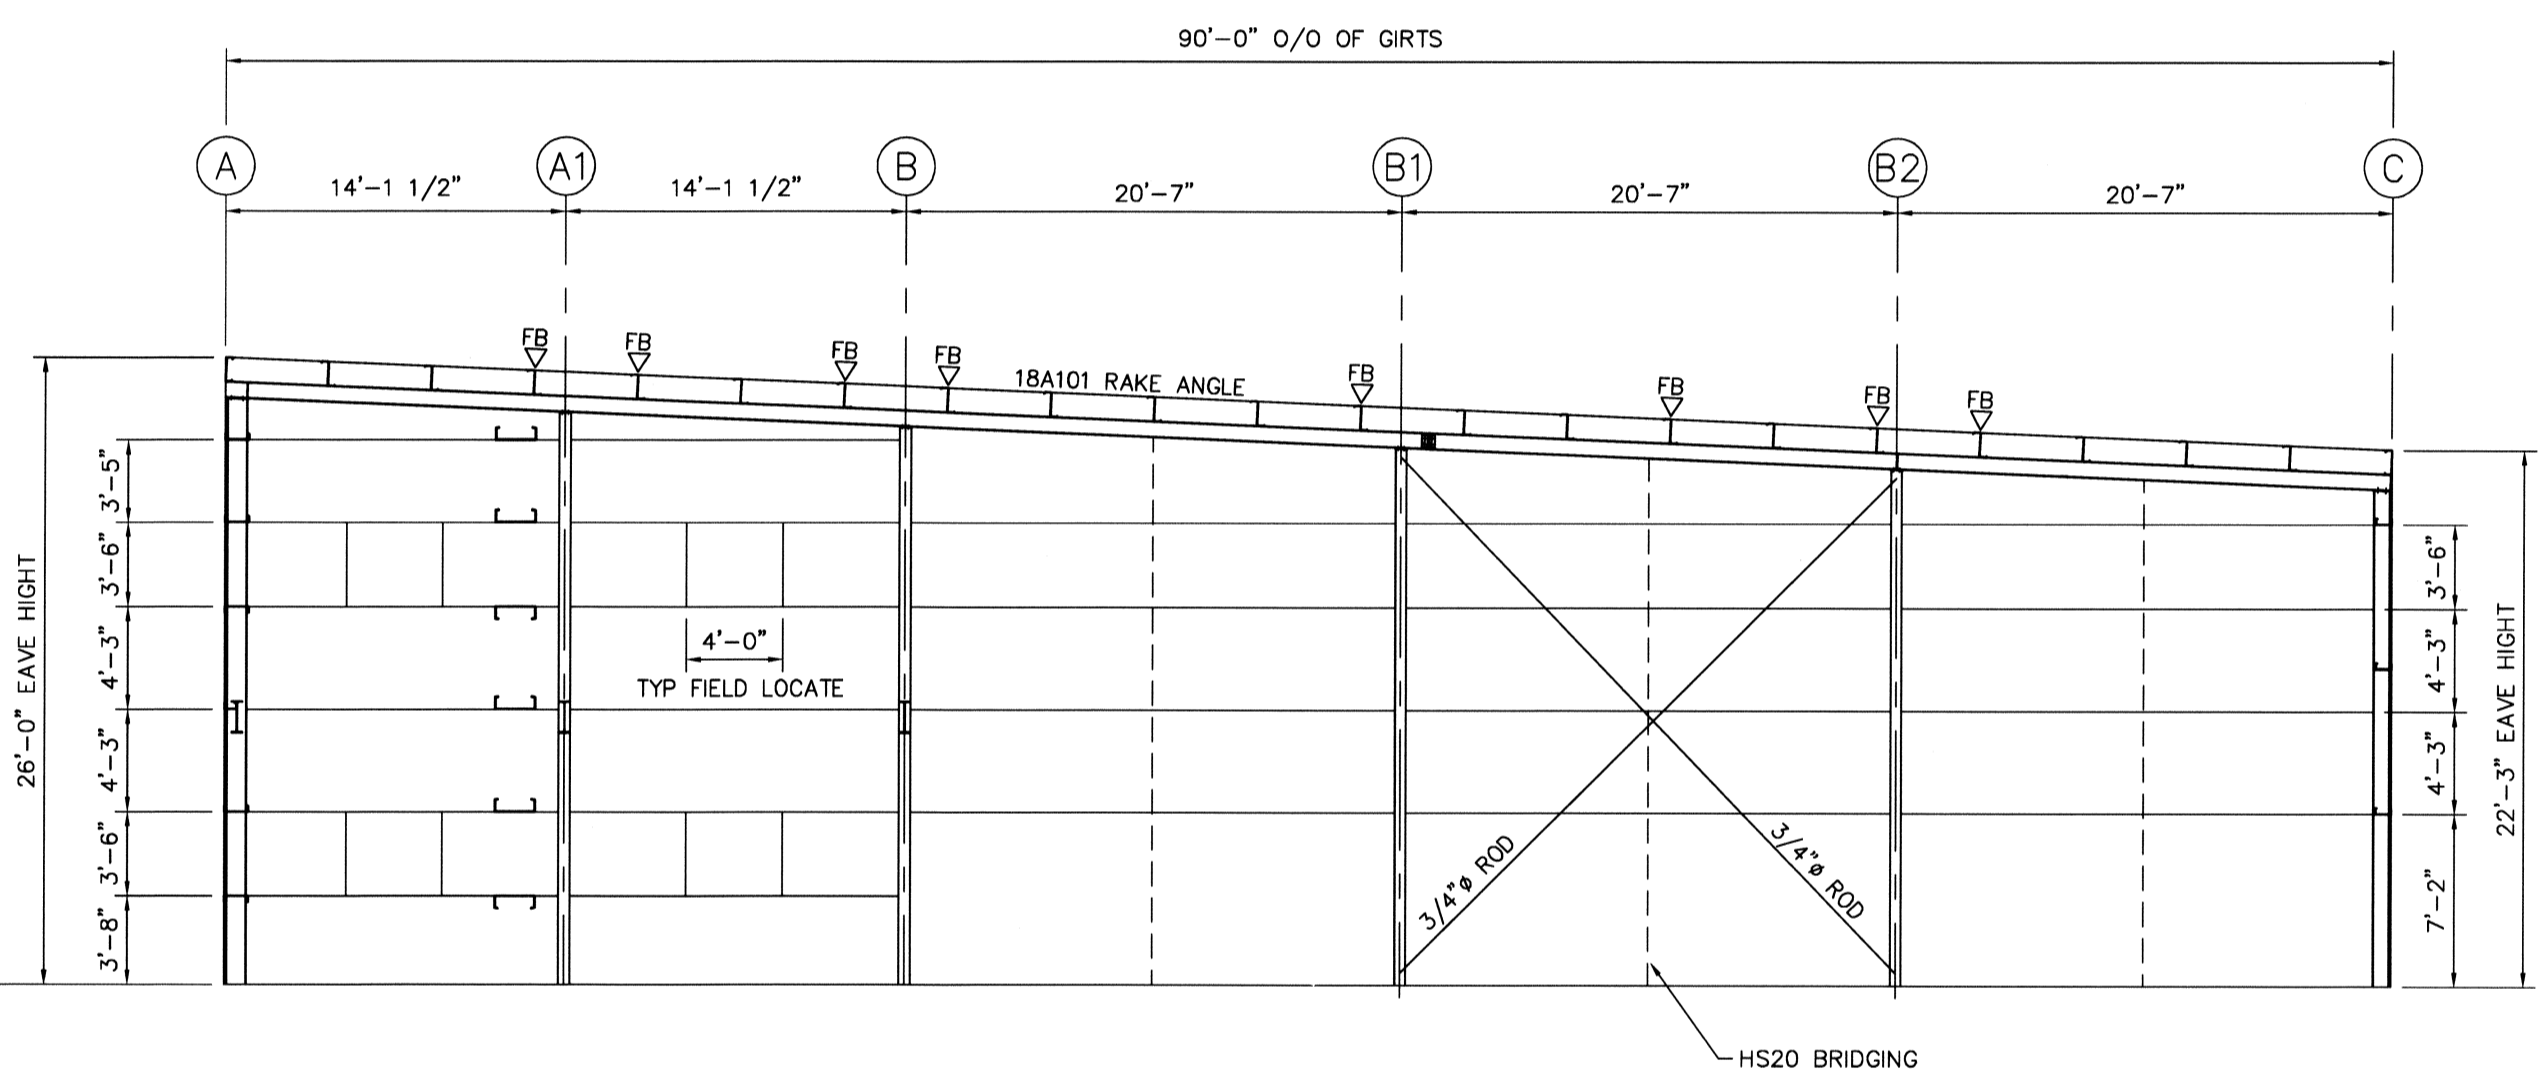


ELEVATION @ LINE 17
ALL GIRTS 8C16 TYP
ALL FRAMED OPENINGS 8C16 TYPICAL

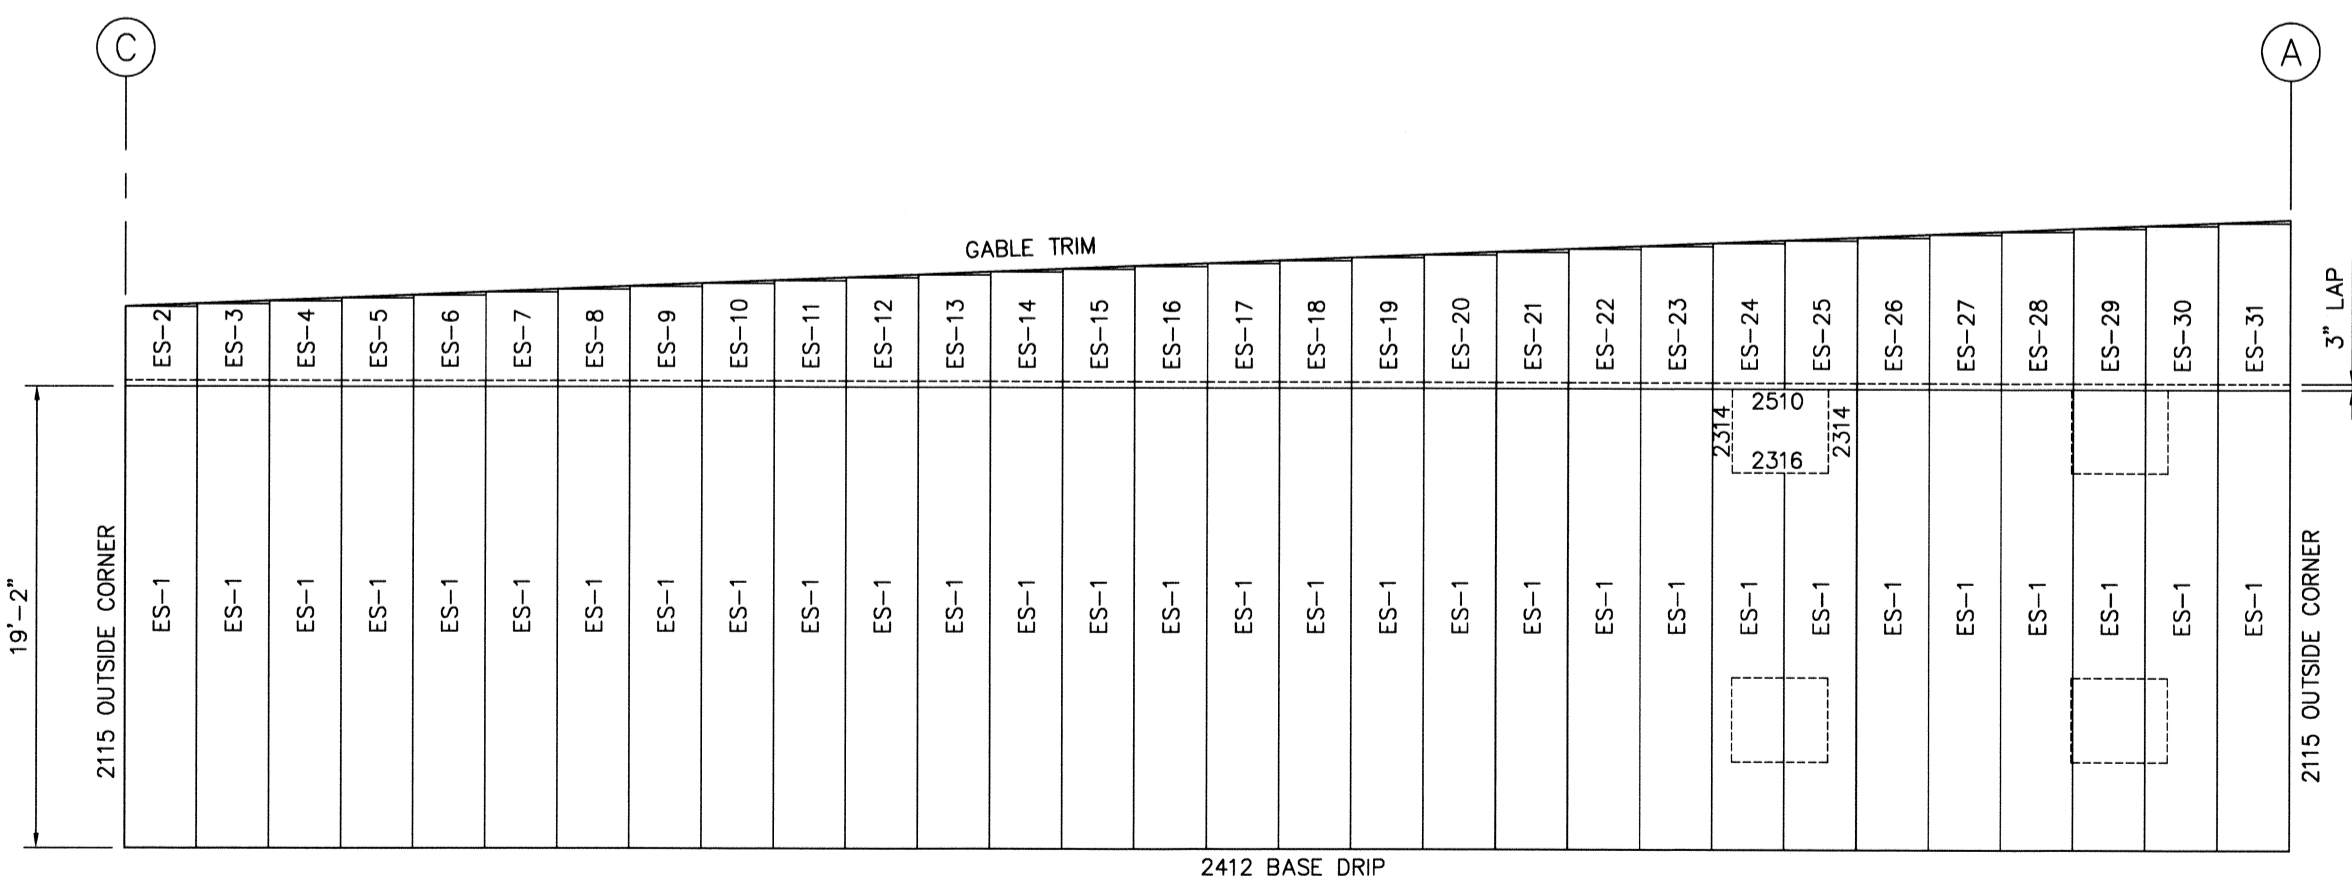

CLADDING ELEVATION @ LINE 1
LOWER CLADDING CANSPAN 36R 24GA QC-730 REGENT GRAY
UPPER CLADDING CANSPAN 36R 24GA QC-306 CHARCOAL
ALL TRIMS QC-306 CHARCOAL

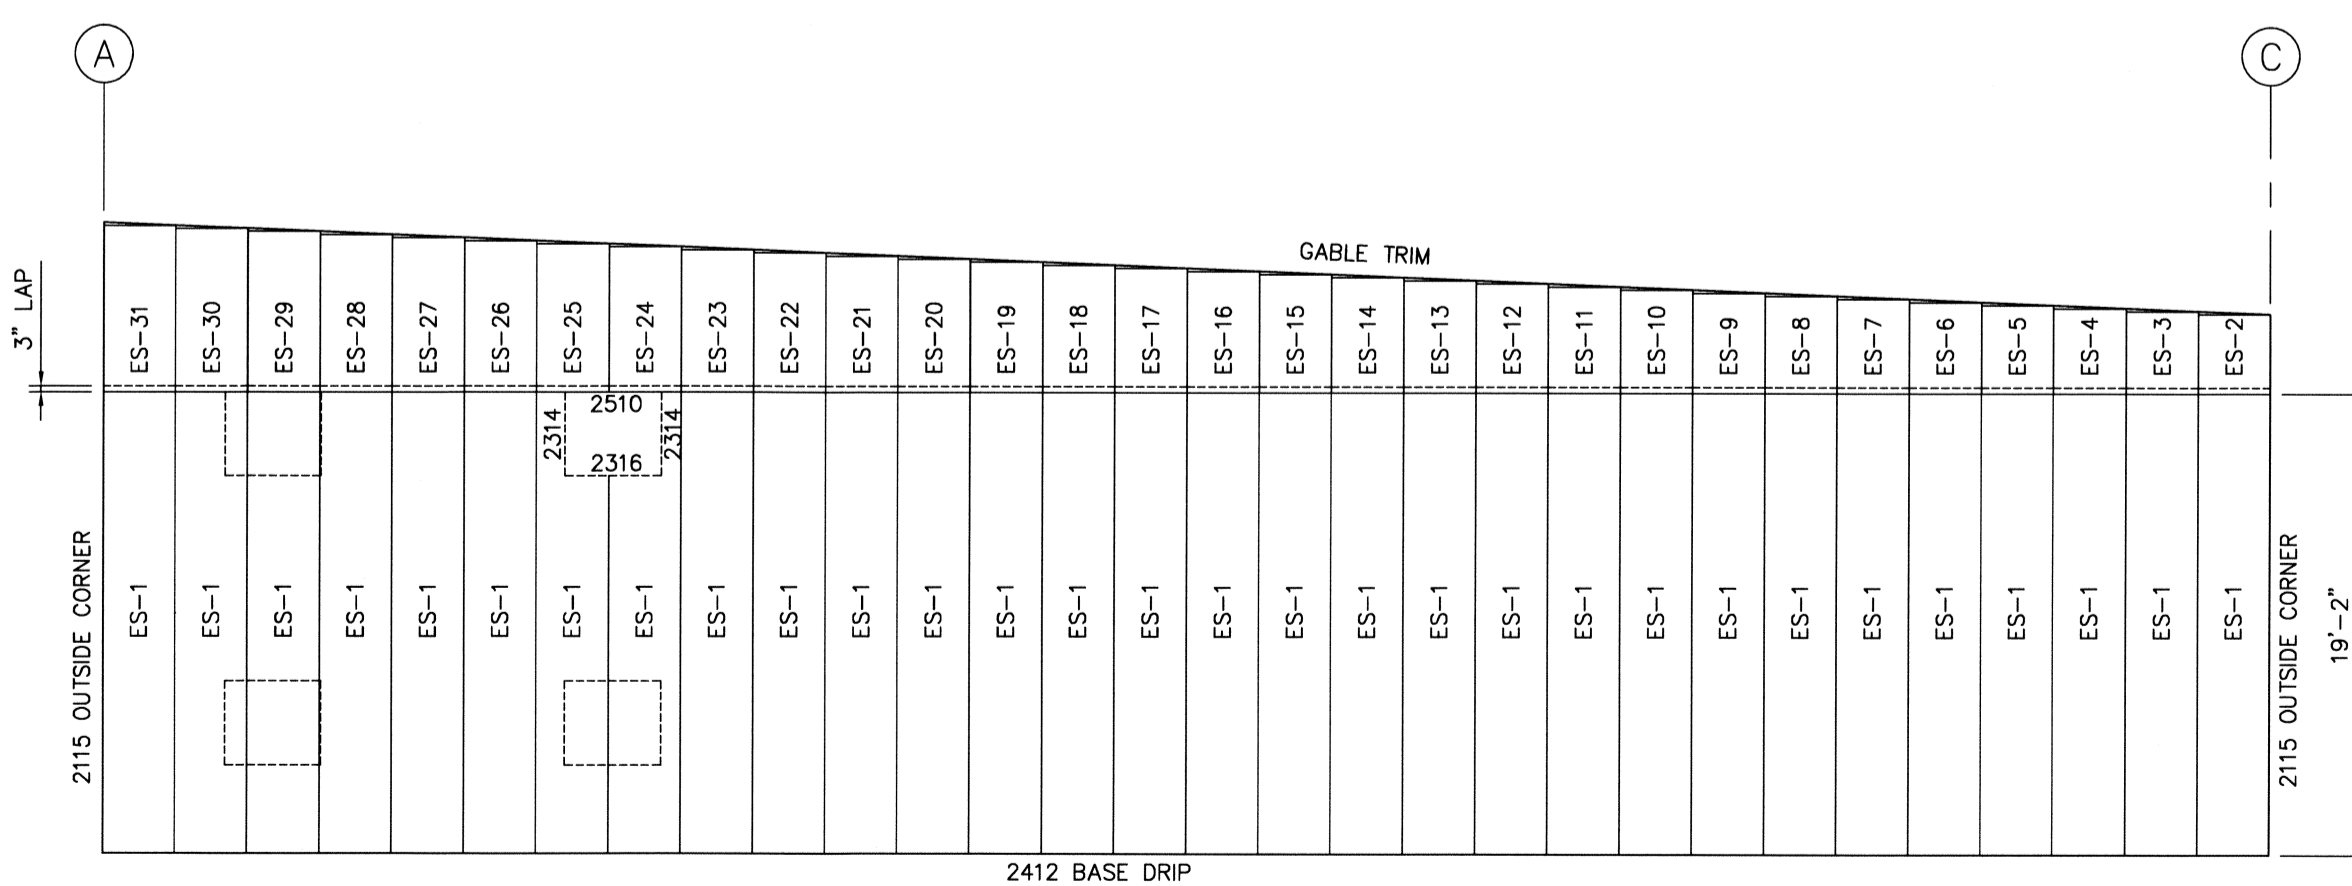

CLADDING ELEVATION @ LINE 17
LOWER CLADDING CANSPAN 36R 24GA QC-730 REGENT GRAY
UPPER CLADDING CANSPAN 36R 24GA QC-306 CHARCOAL
ALL TRIMS QC-306 CHARCOAL

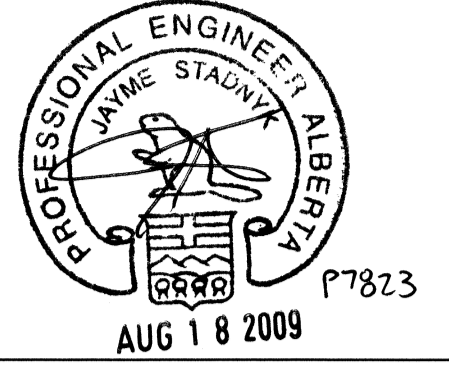

ISSUED FOR BUILDING PERMIT	DATE	DRAWN	DATE
ISSUE	11/09	JAS	AUG 12/09
ISSUE / REVISION	DATE	REVIEW	DATE
END USER	1472482 ALBERTA LTD		
CUSTOMER	ACRE PROPERTIES LTD		
DESIGNED	DATE	DRAWN	DATE
JAS	AUG 6/09	IT	AUG 12/09
CHECKED	DATE	REVIEWED	DATE
MR	AUG 18/09	JAS	AUG 18/09
PROJECT	WRANGLER SHOP AND OFFICE COMPLEX		
DRAWING TITLE	BUILDING SECTIONS & ELEVATIONS		
PROJECT NUMBER	09ST-0312	ISSUE	S3
SCALE	A		
DATE	NONE		

THIS DRAWING IS COPYRIGHTED AND IS THE PROPERTY OF TARPON ENERGY SERVICES LTD. IT MAY NOT BE COPIED, REPRODUCED OR USED IN WHOLE OR IN PART WITHOUT THE WRITTEN PERMISSION OF TARPON ENERGY SERVICES LTD. FOR ANY PURPOSE OTHER THAN THAT SPECIFIED IN THE PROJECT TITLE. THE USER OF THIS DRAWING IS LIMITED TO THE SPECIFIC PURPOSE FOR WHICH IT WAS ISSUED BY TARPON ENERGY SERVICES LTD. AND IT MUST BE DESTROYED IMMEDIATELY UPON REQUEST.