
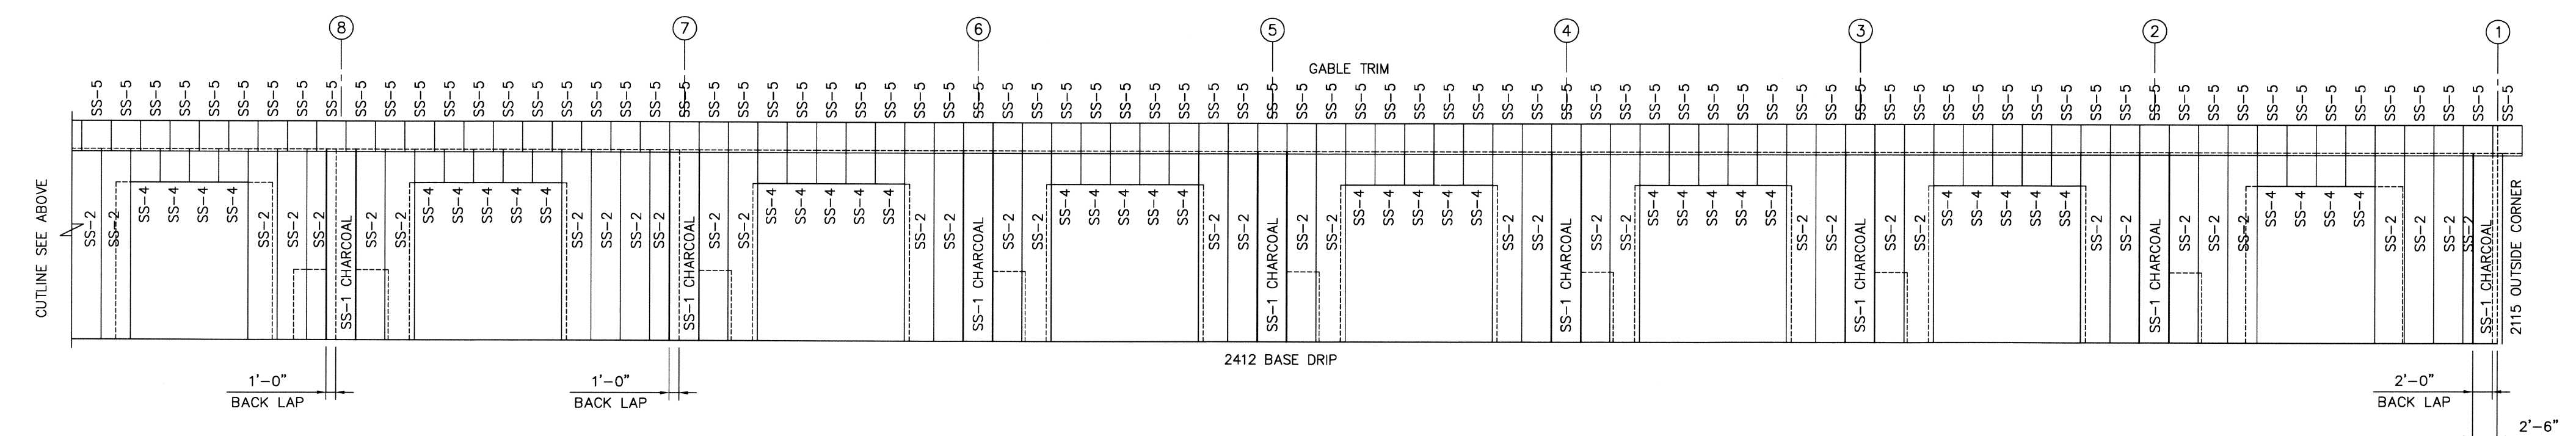


**FRAMING ELEVATION @ LINE C**

ALL GIRTS TO BE 8C16 UNO  
ALL FRAMED OPENINGS TO BE 8C16 UNO  
ALL OH DOOR JAMBS TO BE 10C12 UNO  
ALL OH DOOR HEADERS TO BE 10C12

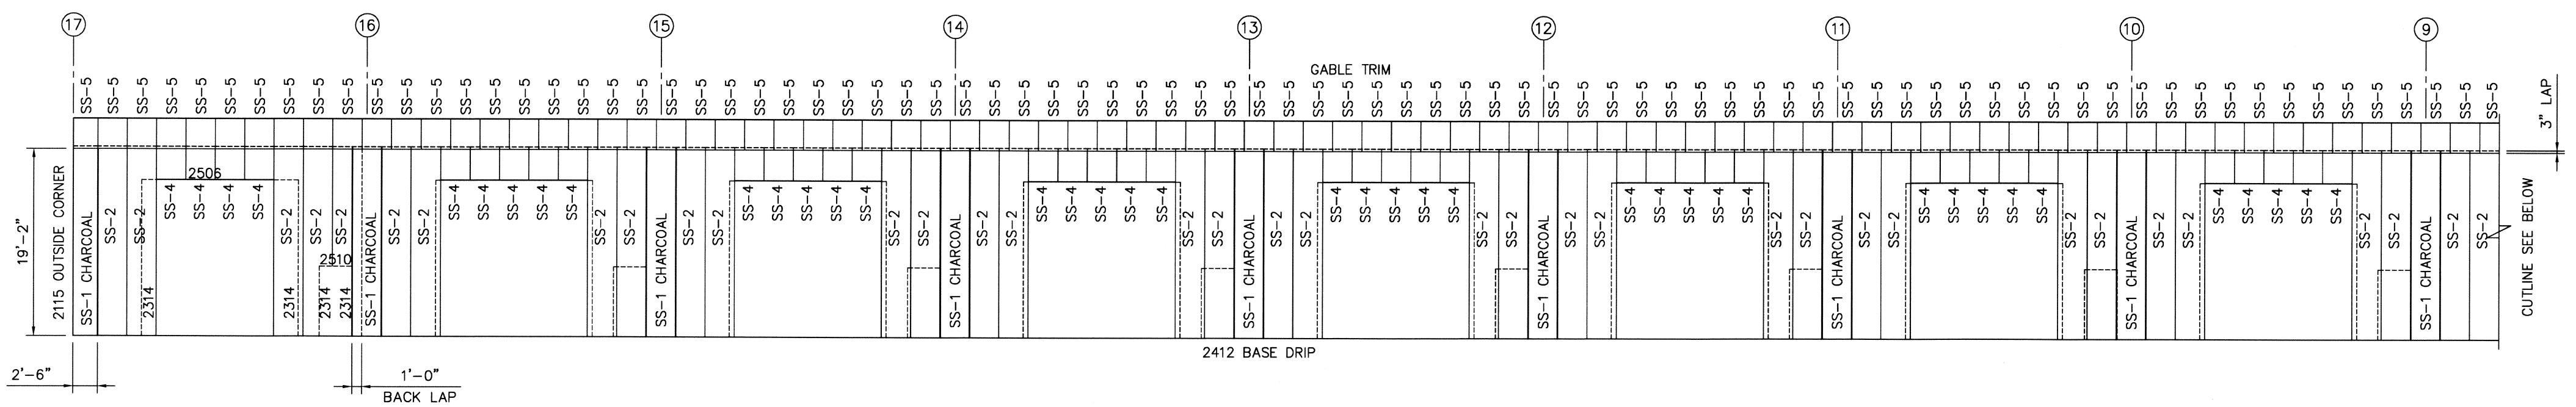

**CLADDING ELEVATION @ LINE C**

LOWER CLADDING CANSPAN 36R 24GA QC-730 REGENT GRAY UNO  
UPPER CLADDING CANSPAN 36R 24GA QC-306 CHARCOAL  
ALL TRIMS QC-306 CHARCOAL

ISSUED FOR BUILDING PERMIT			
A	TT	JAS	AUG 12/09
ISSUE	DRAWN	CHECK	REVIEW DATE
ISSUE / REVISION			
END USER: 1472482 ALBERTA LTD			
CUSTOMER: ACRE PROPERTIES LTD			
DESIGNED	DATE	DRAWN	DATE
JAS	AUG 6/09	TT	AUG 12/09
CHECKED	DATE	REVIEWED	DATE
MR. ALG	15/09	JAS	AUG 18/09
PROJECT: WRANGLER SHOP AND OFFICE COMPLEX			
DRAWING TITLE: ELEVATION @ LINE C			
PROJECT NUMBER	DRAWING	ISSUE	SCALE
09ST-0312	S6	A	NONE

THIS DRAWING IS COPYRIGHTED AND IS THE PROPERTY OF TARPON ENERGY SERVICES LTD. IT IS TO BE USED ONLY FOR THE PROJECT AND SITE SPECIFICALLY IDENTIFIED IN THE DRAWING. ANY REPRODUCTION OR USE IN ANY MANNER WITHOUT THE WRITTEN PERMISSION OF TARPON ENERGY SERVICES LTD. IS STRICTLY PROHIBITED. THE USER OF THIS DRAWING IS RESPONSIBLE FOR THE SPECIFIC DETAILS AND CONDITIONS OF THE PROJECT. TARPON ENERGY SERVICES LTD. AND ITS EMPLOYEES ACCEPT NO LIABILITY FOR ANY DAMAGE OR LOSS OF PROFITS OR BUSINESS ARISING FROM THE USE OF THIS DRAWING.