

GENERAL NOTES

THE DRAWING AND THE DESIGN IT CONTAINS ARE THE PROPERTY OF D.F.K. ENGINEERING CANADA LIMITED. ANY SHALL NOT BE REPRODUCED OR TRANSMITTED IN ANY FORM OR BY ANY MEANS, ELECTRONIC OR MECHANICAL, INCLUDING PHOTOCOPYING, RECORDING, OR BY ANY INFORMATION STORAGE AND RETRIEVAL SYSTEM, WITHOUT THE WRITTEN CONSENT OF THE OWNER.

NOTE:




NO.	DATE	DESCRIPTION

SEALS:



**PERMIT TO PRACTICE**  
**D.F.K. ENGINEERING CANADA LTD.**  
 Signature: \_\_\_\_\_  
 Date: \_\_\_\_\_  
 The Association of Professional Engineers, Geologists and Geophysicists of Alberta

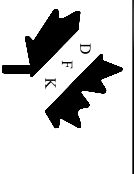

**D.F.K. ENGINEERING CANADA LTD.**  
 CONSULTING ENGINEERS  
 PH: 403.236.1095 FAX: 403.279.2698  
 PNL dfrkeng@shaw.ca  
 2120 B. - 8800 VENTURE AVE. S.E.  
 CALGARY, ALBERTA, T2S 0A2

**PROJECT TITLE:**  
 OFFICE WAREHOUSE CONDOMINIUM  
 240040 FRONTIER PLACE S.E.  
 ROCKY VIEW ALBERTA.

**SHEET TITLE:**  
 ENLARGED PLANS WATER & PLUMBING LAYOUT

DRAWN	CHECKED	APPROVED
R. KIMAR	D. BERTON	G. FRIBS


**SCALE:**  
 1/8" = 1'-0"

**PROJECT NO.:**  
 29-2411

**DATE:**  
 JULY 1, 2009

**DATE PRINTED:**  
 AUG 20, 2009

**REVISIONS:**

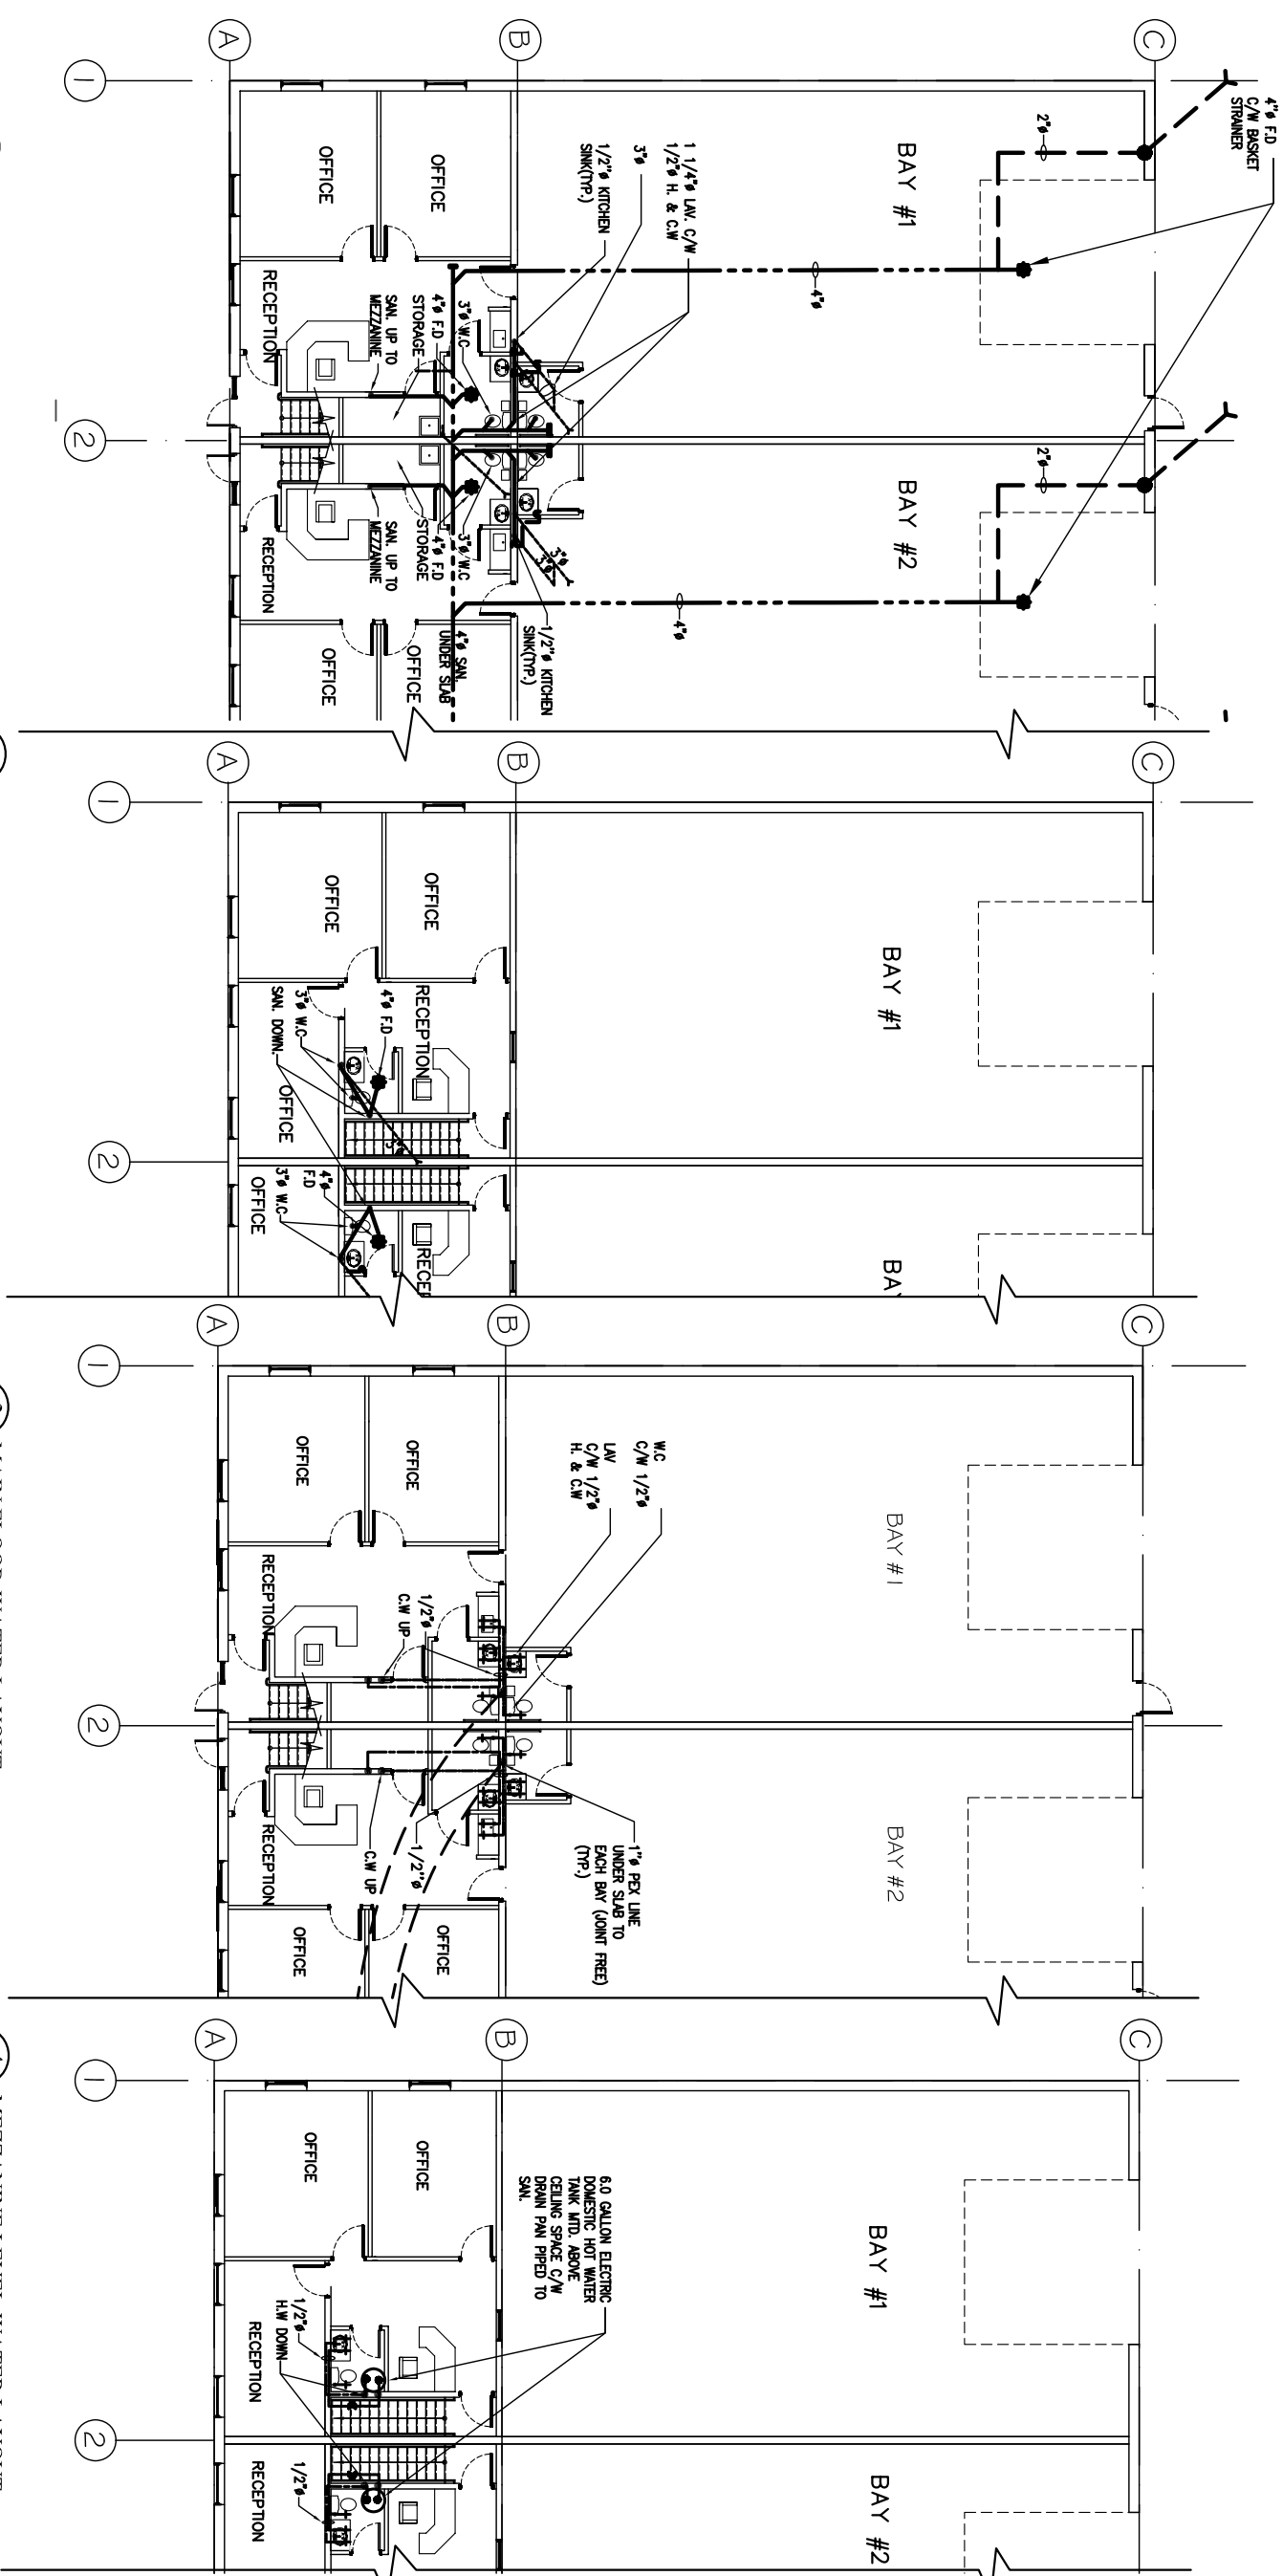

1 MAIN FLOOR-PLUMBING LAYOUT  
 M-5 SCALE 1/8"=1'-0"

2 MEZZANINE LEVEL-PLUMBING LAYOUT  
 M-5 SCALE 1/8"=1'-0"

3 MAIN FLOOR-WATER LAYOUT  
 M-5 SCALE 1/8"=1'-0"

4 MEZZANINE LEVEL-WATER LAYOUT  
 M-5 SCALE 1/8"=1'-0"