




MD1 3'-0" x 7'-0" MAN DOOR
MD2 3'-0" x 7'-0" MAN DOOR C/W SIDE LIGHT

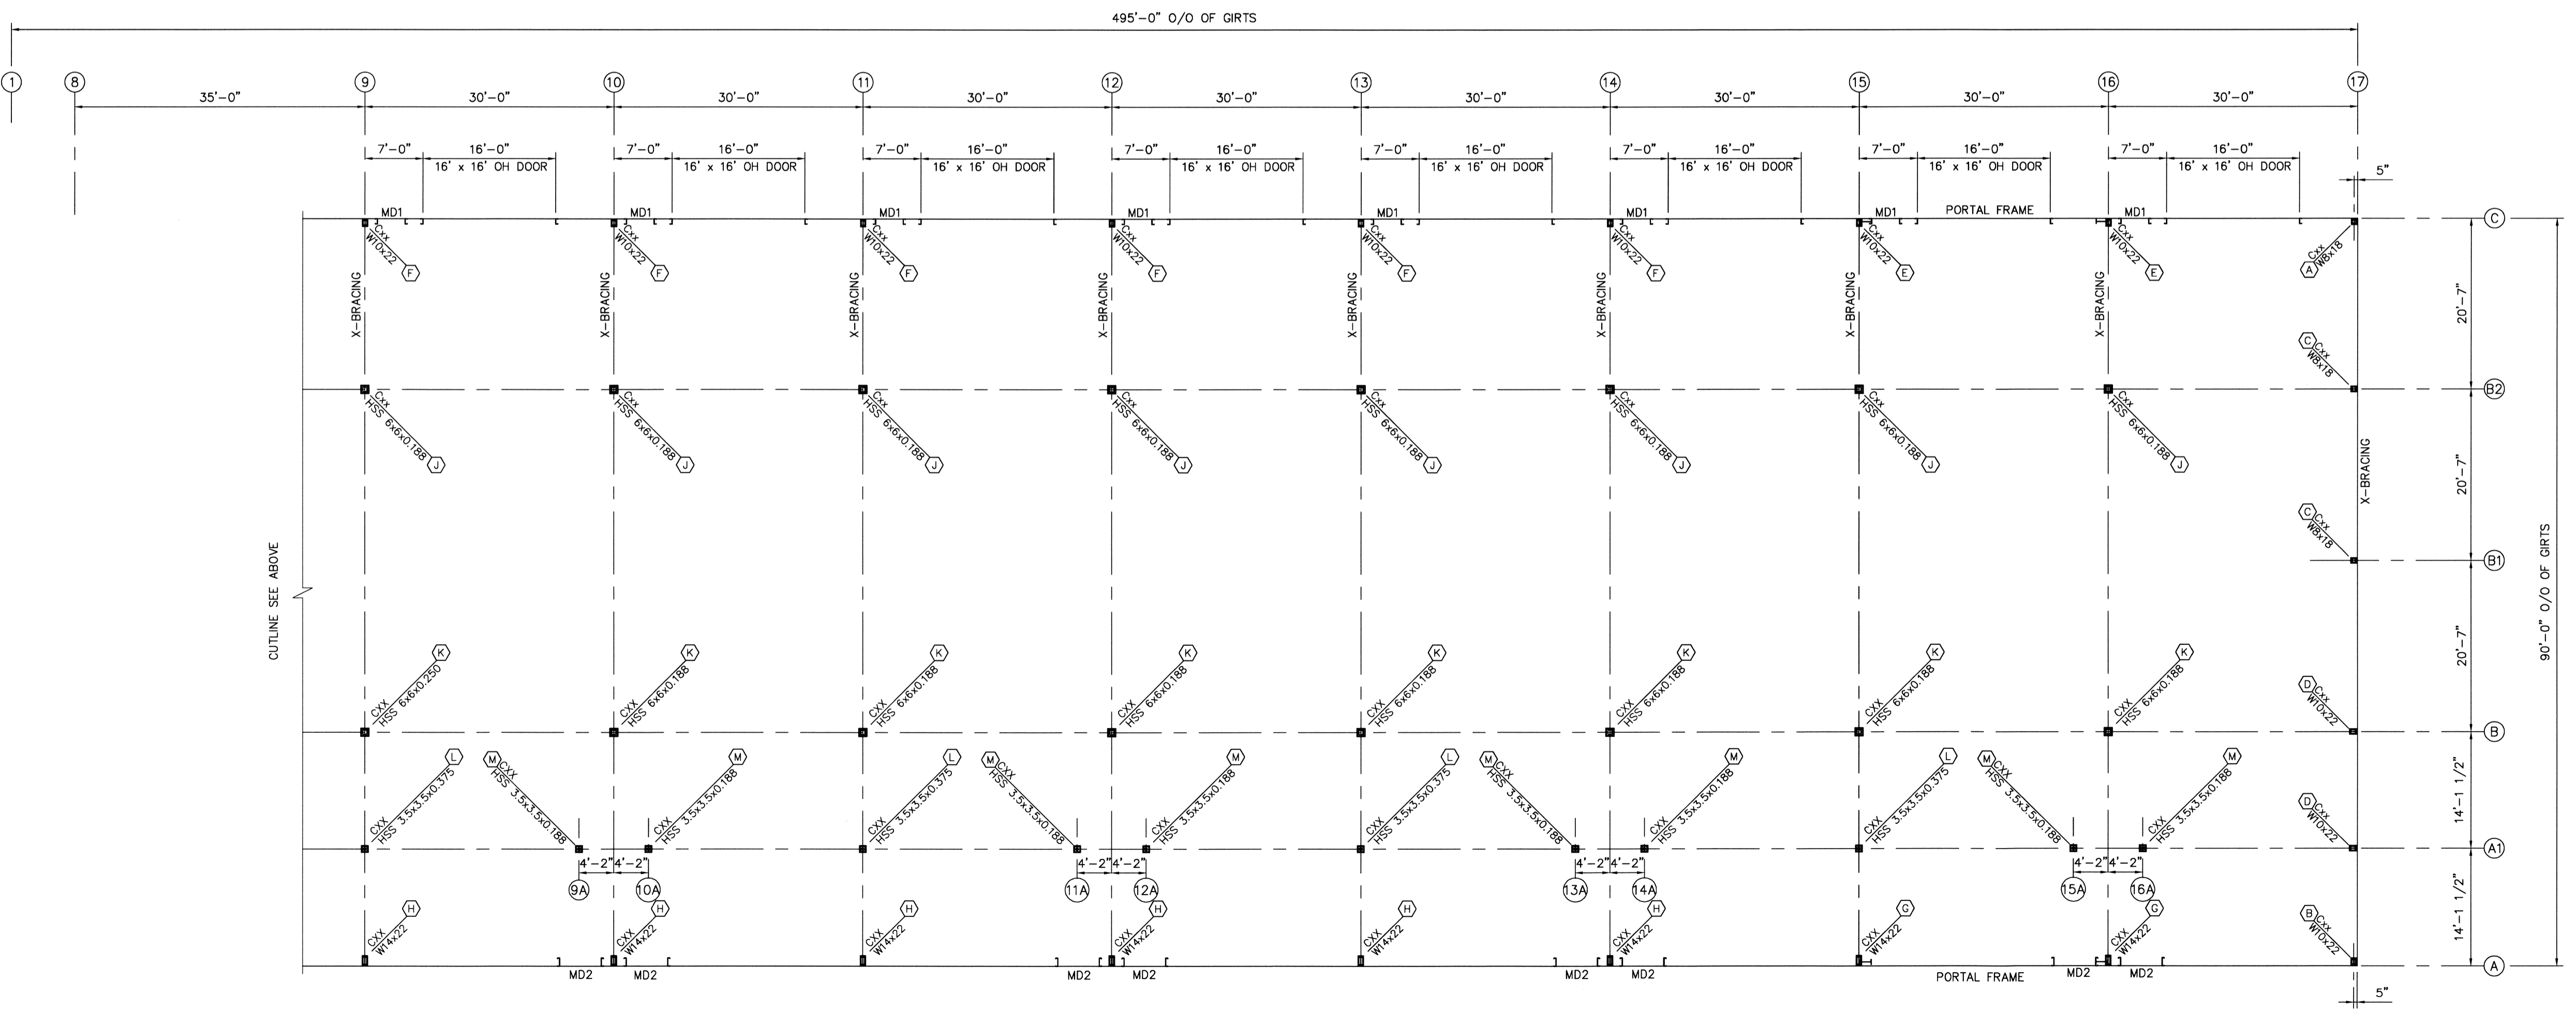

ANCHOR BOLT LAYOUT

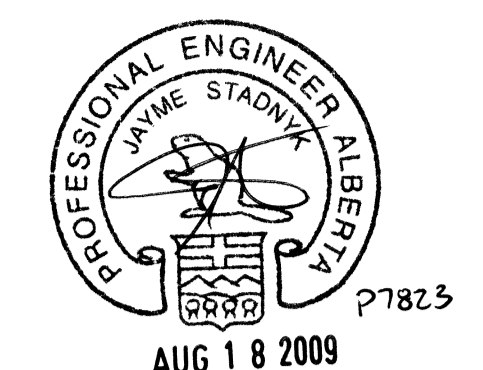

ISSUED FOR BUILDING PERMIT				
B	TT	MR	JAS	AUG 12/09
ISSUED FOR APPROVAL				
A	TT	RDC	JAS	AUG 6/09
ISSUE	DRAWN	CHECK	REVIEW	DATE
				ISSUE / REVISION
END USER				
1472482 ALBERTA LTD				
CUSTOMER				
ACRE PROPERTIES LTD				
DESIGNED	DATE	DRAWN	DATE	
JAS	AUG 6/09	TT	AUG 6/09	
CHECKED	DATE	REVIEWED	DATE	
RDC	AUG 7/09	JAS	AUG 7/09	

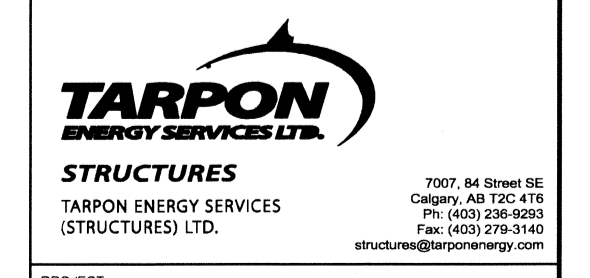

PROJECT				
WRANGLER SHOP AND OFFICE COMPLEX				
DRAWING TITLE				
ANCHOR BOLT LAYOUT				
PROJECT NUMBER	DRAWING	ISSUE	SCALE	
09ST-0312	S2	B	NONE	

THIS DRAWING IS THE PROPERTY OF TARPON ENERGY SERVICES LTD. IT IS NOT TO BE REPRODUCED OR COPIED IN ANY MANNER WITHOUT THE WRITTEN PERMISSION OF TARPON ENERGY SERVICES LTD. USE OF THIS DRAWING IS LIMITED TO THE SPECIFIC PROJECT AND ANY OTHER USE IS PROHIBITED. TARPON ENERGY SERVICES LTD. AND ITS AFFILIATES ARE NOT RESPONSIBLE FOR ANY DAMAGE TO PERSONS OR PROPERTY ARISING FROM THE USE OF THIS DRAWING.