


**FRAMING ELEVATION @ LINE A**  
 ALL GIRTS TO BE 12C14 UNO  
 ALL FRAMED OPENINGS TO BE 12C14

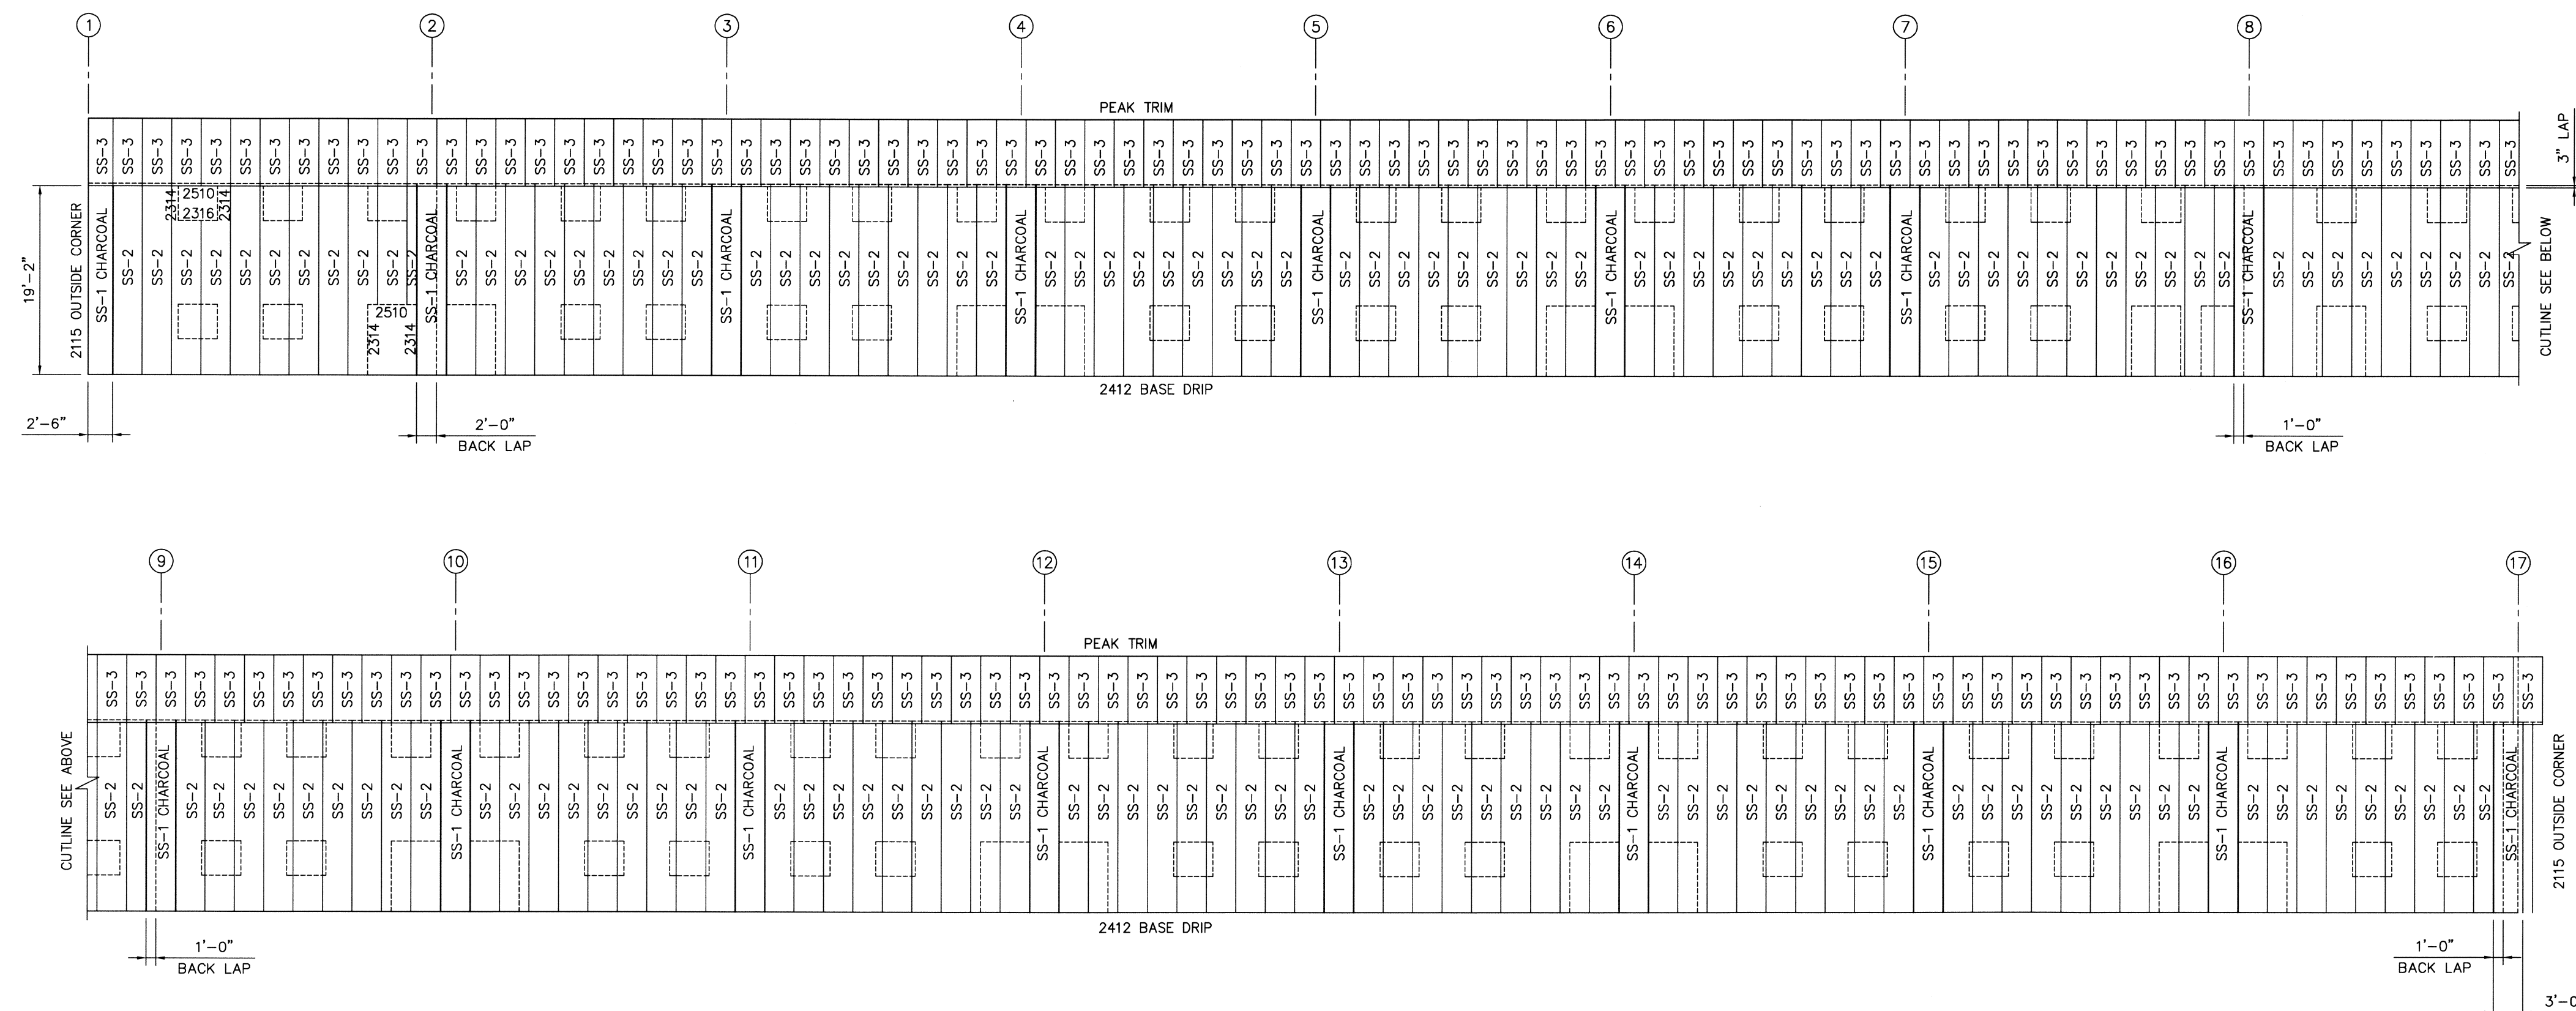

**CLADDING ELEVATION @ LINE A**  
 LOWER CLADDING CANSPAN 36R 24GA QC-730 REGENT GRAY UNO  
 UPPER CLADDING CANSPAN 36R 24GA QC-306 CHARCOAL  
 ALL TRIMS QC-306 CHARCOAL

ISSUED FOR BUILDING PERMIT			
A	TT	MR	JAS
DATE	DATE	DATE	DATE
AUG 6/09	AUG 12/09	AUG 12/09	AUG 12/09
ISSUE / REVISION			

END USER  
 1472482 ALBERTA LTD

CUSTOMER  
 ACRE PROPERTIES LTD

DESIGNED	DATE	DRAWN	DATE
JAS	AUG 6/09	TT	AUG 12/09
CHECKED	DATE	REVIEWED	DATE
MR	AUG 12/09	JAS	AUG 12/09

**TARPON ENERGY SERVICES LTD.**  
 STRUCTURES  
 TARPON ENERGY SERVICES  
 (STRUCTURES) LTD.

1901, 88 Street SE  
 Calgary, AB T2C 4T6  
 Tel: (403) 238-8822  
 Fax: (403) 278-3140  
 structures@tarponenergy.com

PROJECT  
 WRANGLER  
 SHOP AND OFFICE COMPLEX

DRAWING TITLE	ELEVATION @ LINE A
PROJECT NUMBER	09ST-0312
DRAWN	S5
ISSUE	A
SCALE	NONE

THIS DRAWING IS CONFIDENTIAL AND IS THE PROPERTY OF TARPON ENERGY SERVICES LTD. ANY REUSE, REPRODUCTION, OR DISSEMINATION OF THIS DRAWING WITHOUT THE WRITTEN PERMISSION OF TARPON ENERGY SERVICES LTD. IS STRICTLY PROHIBITED. THE USER OF THIS DRAWING IS RESPONSIBLE FOR THE SPECIFIC PROJECT CONDITIONS AND FOR THE ACCURACY OF THE INFORMATION PROVIDED BY THE USER. TARPON ENERGY SERVICES LTD. AND ITS AFFILIATES SHALL NOT BE HELD RESPONSIBLE FOR ANY ERRORS OR OMISSIONS.